



Cladding profiles

All measurements in mm. Profiles based on 145mm depth, unless otherwise stated. Drawings to scale – not actual size.

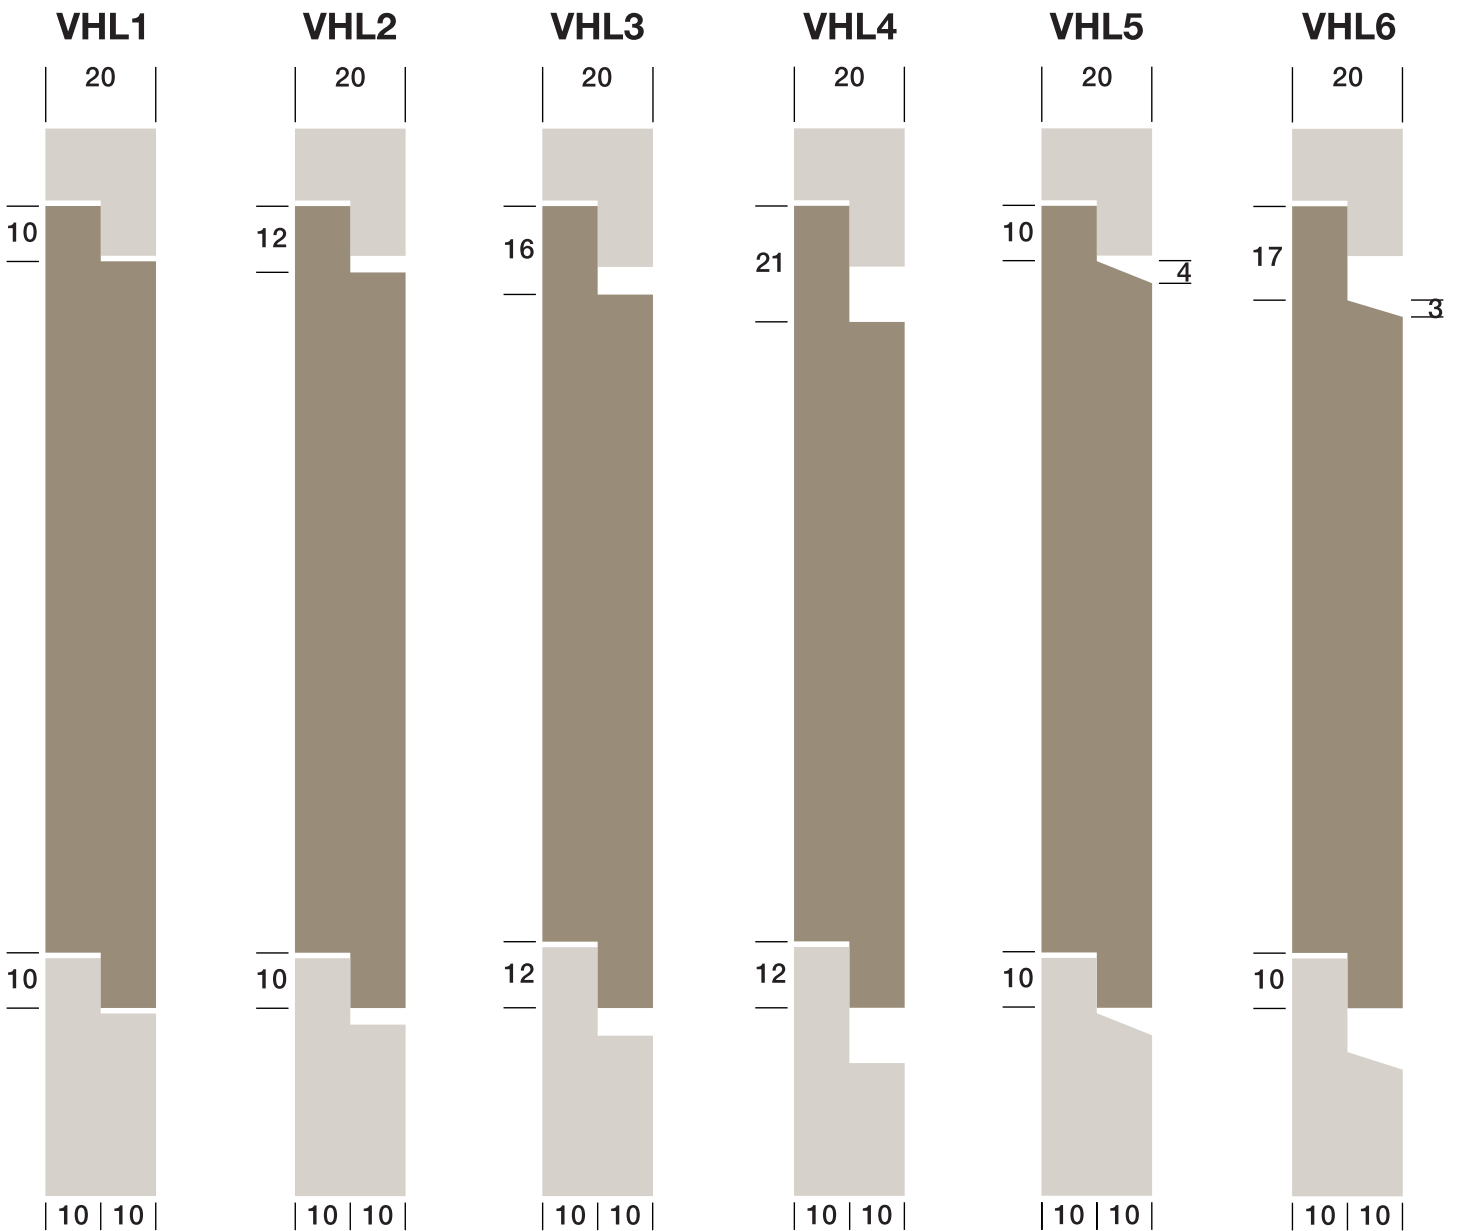

Cladding profiles

All measurements in mm. Profiles based on 145mm depth, unless otherwise stated. Drawings to scale – not actual size.

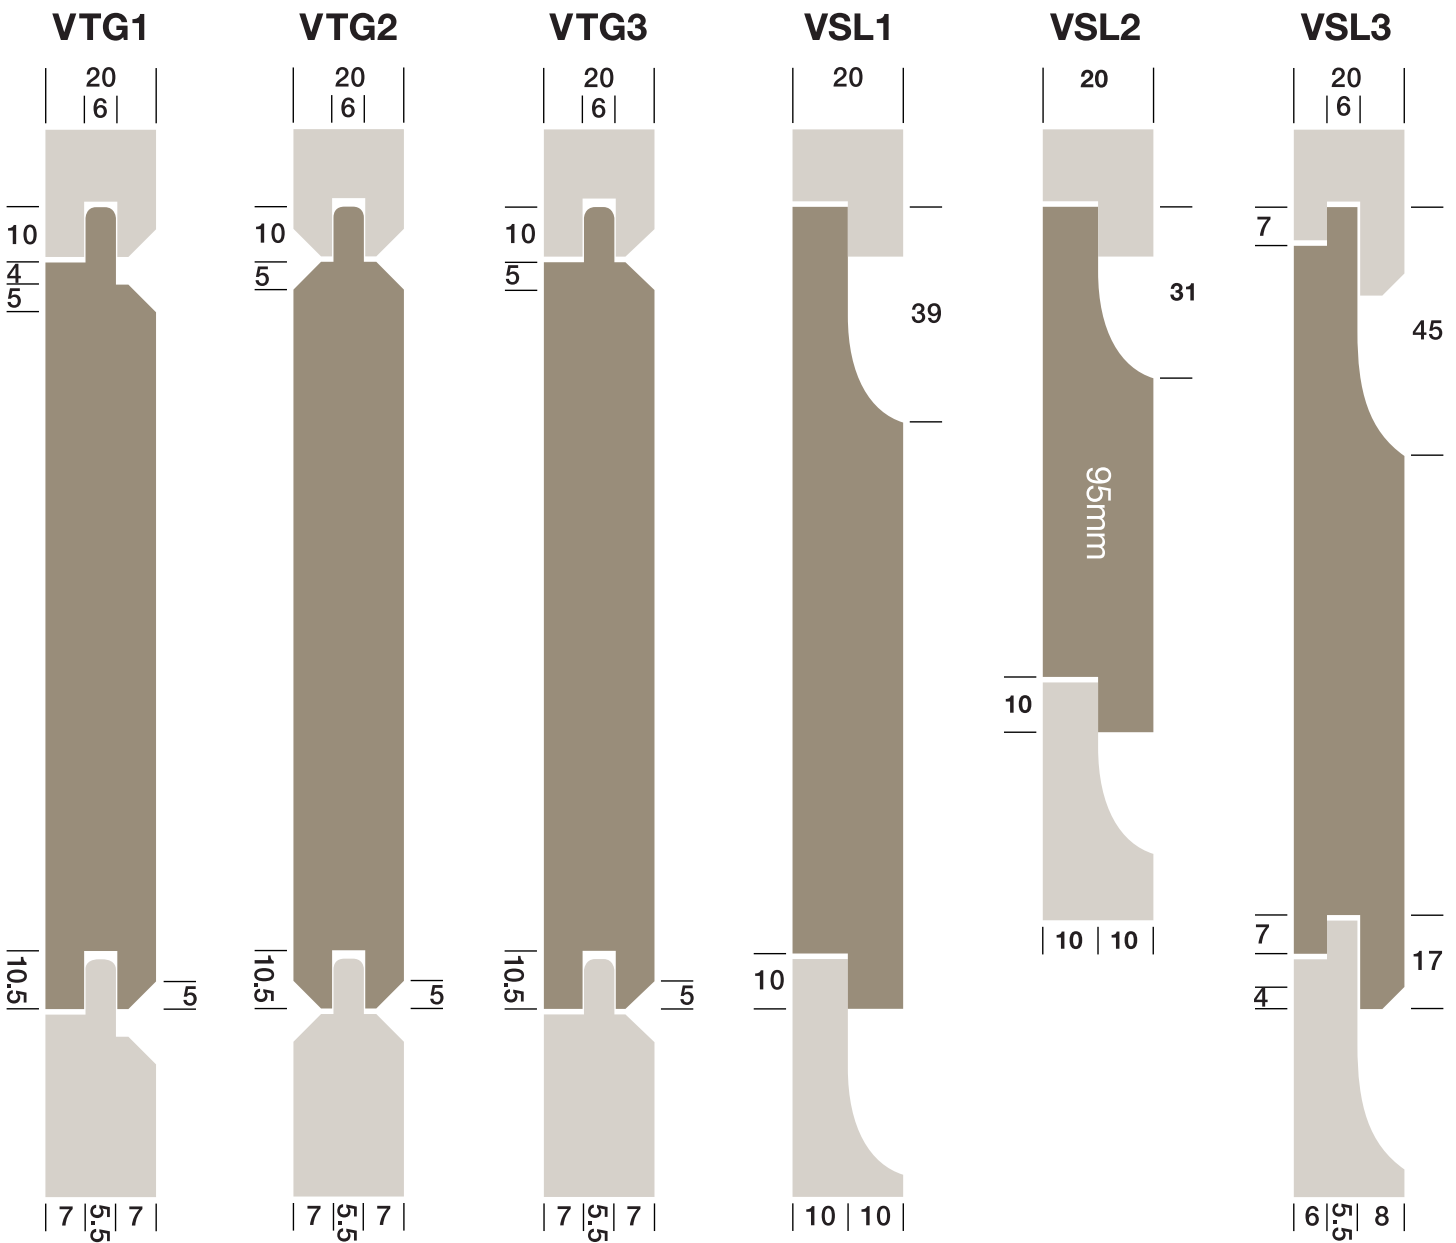

Cladding profiles

All measurements in mm. Profiles based on 145mm depth, unless otherwise stated. Drawings to scale – not actual size.

